



**STOCK SHOWER DOOR - 2 HOLES**

Model No.	Size	"A"	"B"
2466-2H	24x66"	31"	6"
2468-2H	24x68"	31"	6"
2472-2H	24x72"	32"	6"
2476-2H	24x76"	32"	6"
2478-2H	24x78"	32"	6"
2480-2H	24x80"	32"	8"
2482-2H	24x82"	32"	8"
2484-2H	24x84"	32"	8"

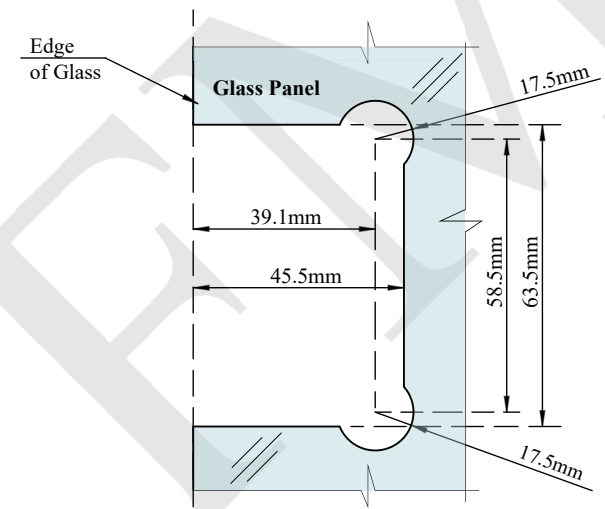


**HINGE CUT-OUT**

<b>NOTES:</b> - PROPRIETARY AND CONFIDENTIAL - THE INFORMATION CONTAINED IN THIS DRAWING IS THE SOLE PROPERTY OF FMF GLASS HARDWARE. ANY REPRODUCTION IN PART OR AS A WHOLE WITHOUT THE WRITTEN PERMISSION OF FMF GLASS HARDWARE IS PROHIBITED.	PRODUCT NAME: Stock Shower Doors 24"- 2 Holes		PRODUCT MODEL NUMBER: 2466-2H 2482-2H 2478-2H 2472-2H 2468-2H 2484-2H 2480-2H 2476-2H		
	DWG NO. 24SD2_1	UNIT: MM	DWG SIZE/SCALE A4/NTS	<b>FMF GLASS          HARDWARE</b>	REV. 1
	DATE: 11.22	DRAWN BY: FMF			SHEET 1 OF 1

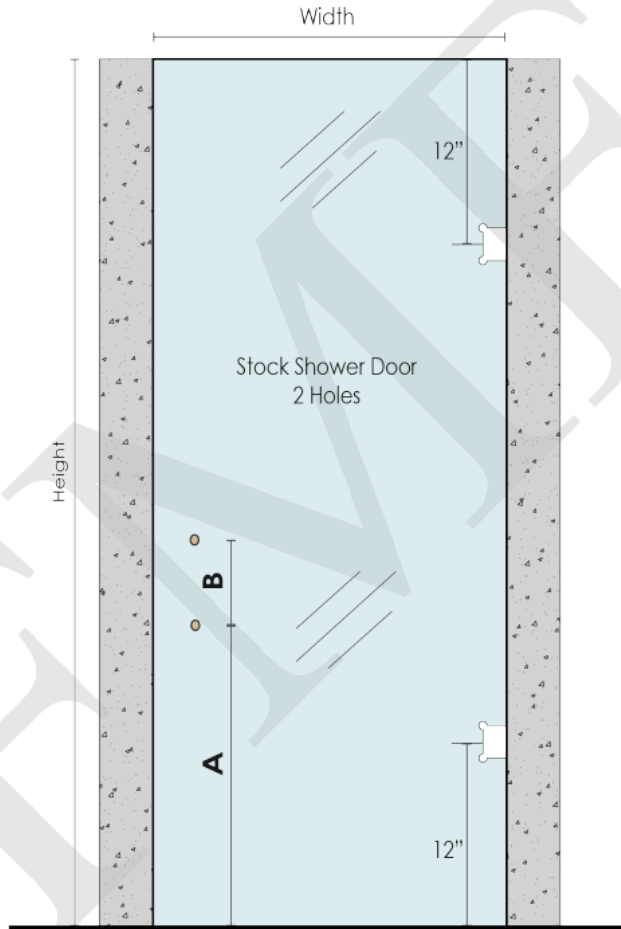


**STOCK SHOWER DOOR - 2 HOLES**

Model No.	Size	"A"	"B"
2664-2H	26x64"	24"	6"
2668-2H	26x68"	31"	6"
2672-2H	26x72"	32"	6"
2676-2H	26x76"	32"	6"
2678-2H	26x78"	32"	6"
2680-2H	26x80"	32"	8"
2682-2H	26x82"	32"	8"
2684-2H	26x84"	32"	8"

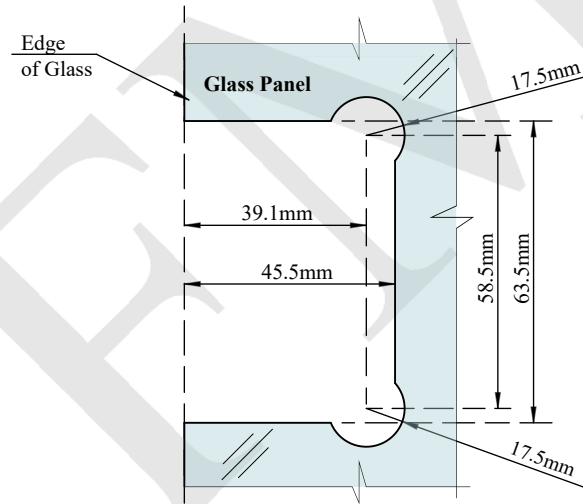


**HINGE CUT-OUT**


<b>NOTES:</b> - PROPRIETARY AND CONFIDENTIAL - THE INFORMATION CONTAINED IN THIS DRAWING IS THE SOLE PROPERTY OF FMF GLASS HARDWARE. ANY REPRODUCTION IN PART OR AS A WHOLE WITHOUT THE WRITTEN PERMISSION OF FMF GLASS HARDWARE IS PROHIBITED.	PRODUCT NAME:		PRODUCT MODEL NUMBER:		
	Stock Shower Doors 26"- 2 Holes		2664-2H 2676-2H 2678-2H 2668-2H 2682-2H 2684-2H 2680-2H 2672-2H		
	DWG NO.	UNIT:	DWG SIZE/SCALE	<b>FMF GLASS          HARDWARE</b>	REV.
	DATE:	DRAWN BY:	A4/NTS		1
	26SD2_1	MM			
	11.22	FMF		SHEET 1 OF 1	

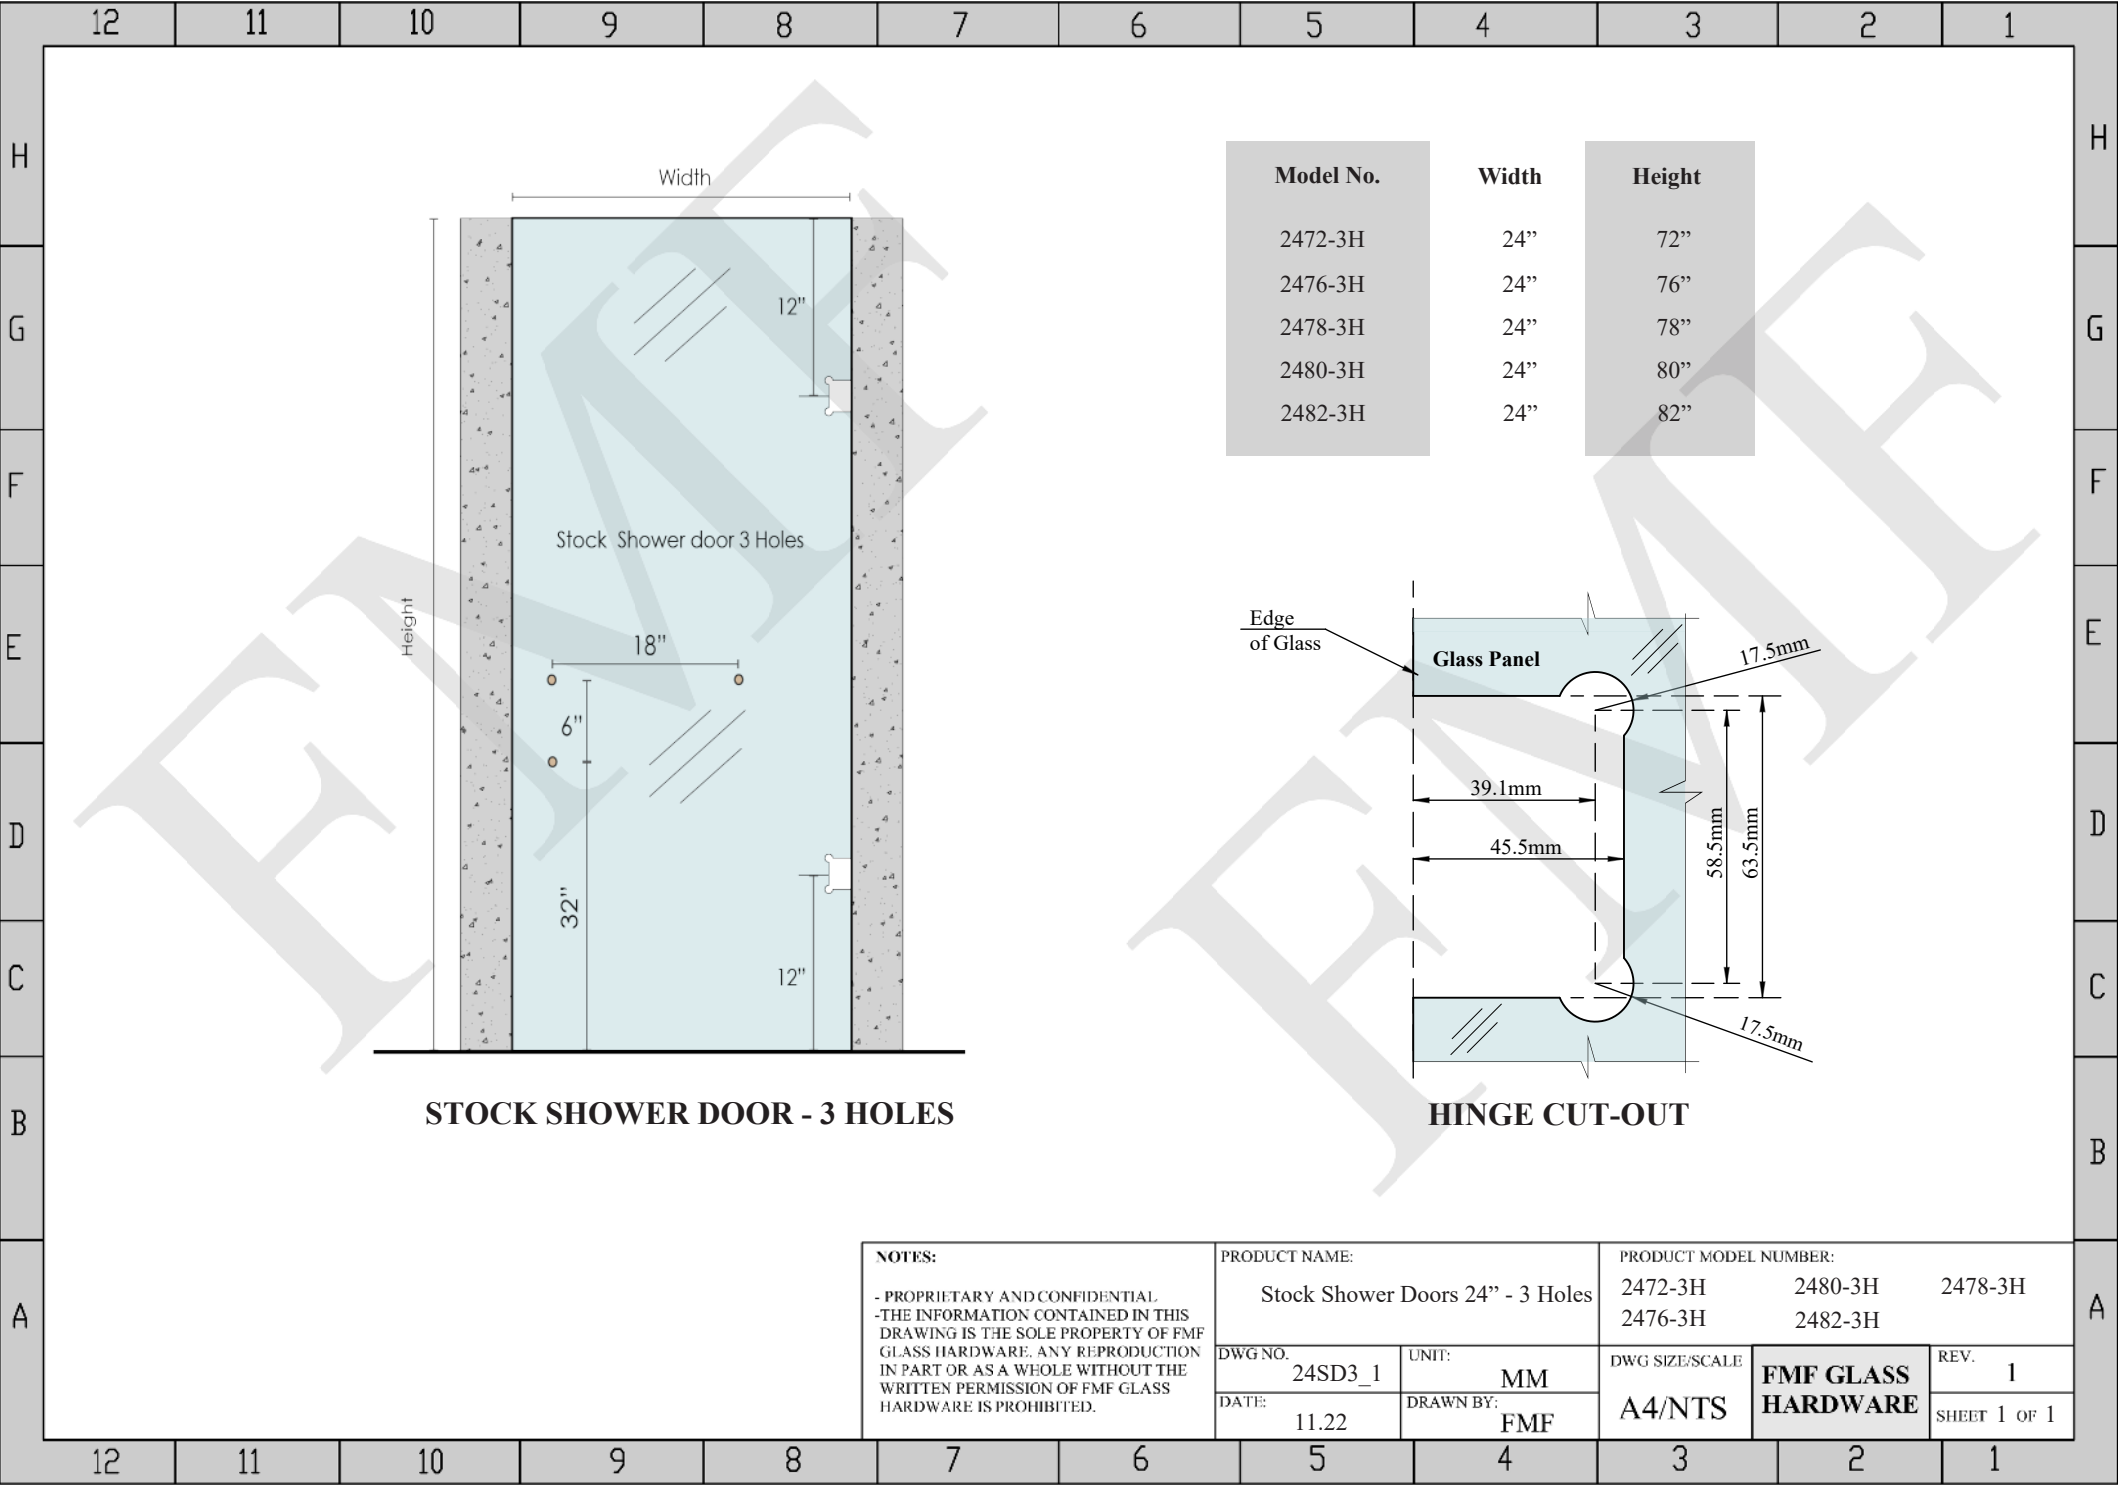

Model No.	Width	Height
2472-3H	24"	72"
2476-3H	24"	76"
2478-3H	24"	78"
2480-3H	24"	80"
2482-3H	24"	82"

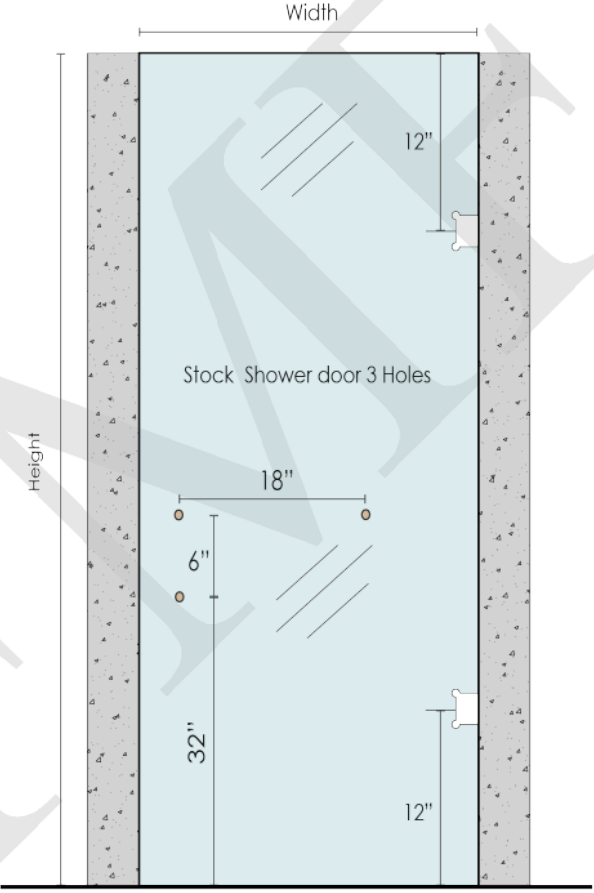


**STOCK SHOWER DOOR - 3 HOLES**

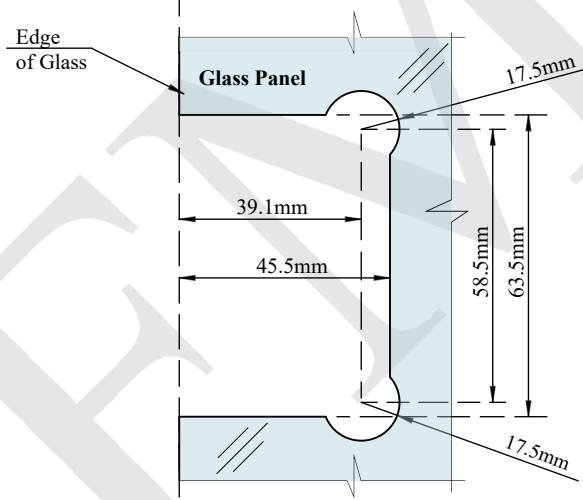


**HINGE CUT-OUT**

<b>NOTES:</b> - PROPRIETARY AND CONFIDENTIAL - THE INFORMATION CONTAINED IN THIS DRAWING IS THE SOLE PROPERTY OF FMF GLASS HARDWARE. ANY REPRODUCTION IN PART OR AS A WHOLE WITHOUT THE WRITTEN PERMISSION OF FMF GLASS HARDWARE IS PROHIBITED.	PRODUCT NAME: Stock Shower Doors 24" - 3 Holes		PRODUCT MODEL NUMBER: 2472-3H      2480-3H      2478-3H 2476-3H      2482-3H		
	DWG NO. 24SD3_1	UNIT: MM	DWG SIZE/SCALE A4/NTS	<b>FMF GLASS HARDWARE</b>	REV.      1
	DATE: 11.22	DRAWN BY: FMF			SHEET 1 OF 1

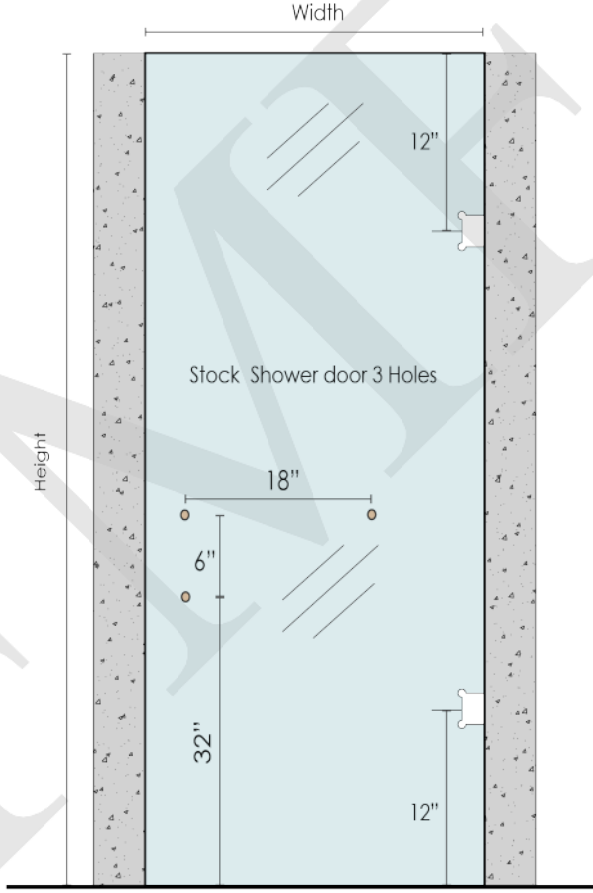

**STOCK SHOWER DOOR - 3 HOLES**

Model No.	Width	Height
2668-3H	26"	68"
2672-3H	26"	72"
2674-3H	26"	74"
2676-3H	26"	76"
2678-3H	26"	78"
2680-3H	26"	80"
2682-3H	26"	82"
2684-3H	26"	84"

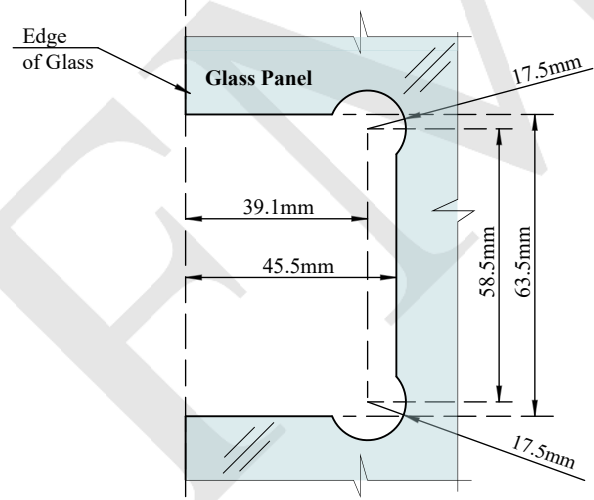

**HINGE CUT-OUT**

<b>NOTES:</b> - PROPRIETARY AND CONFIDENTIAL - THE INFORMATION CONTAINED IN THIS DRAWING IS THE SOLE PROPERTY OF FMF GLASS HARDWARE. ANY REPRODUCTION IN PART OR AS A WHOLE WITHOUT THE WRITTEN PERMISSION OF FMF GLASS HARDWARE IS PROHIBITED.	PRODUCT NAME: Stock Shower Doors 26"- 3 Holes		PRODUCT MODEL NUMBER: 2676-3H 2672-3H 2684-3H 2678-3H 2668-3H 2674-3H 2682-3H 2680-3H			
	DWG NO. 26SD3_1	UNIT: MM	DWG SIZE/SCALE A4/NTS	<b>FMF GLASS HARDWARE</b>		REV. 1
	DATE: 11.22	DRAWN BY: FMF				SHEET 1 OF 1